


02/19/2015

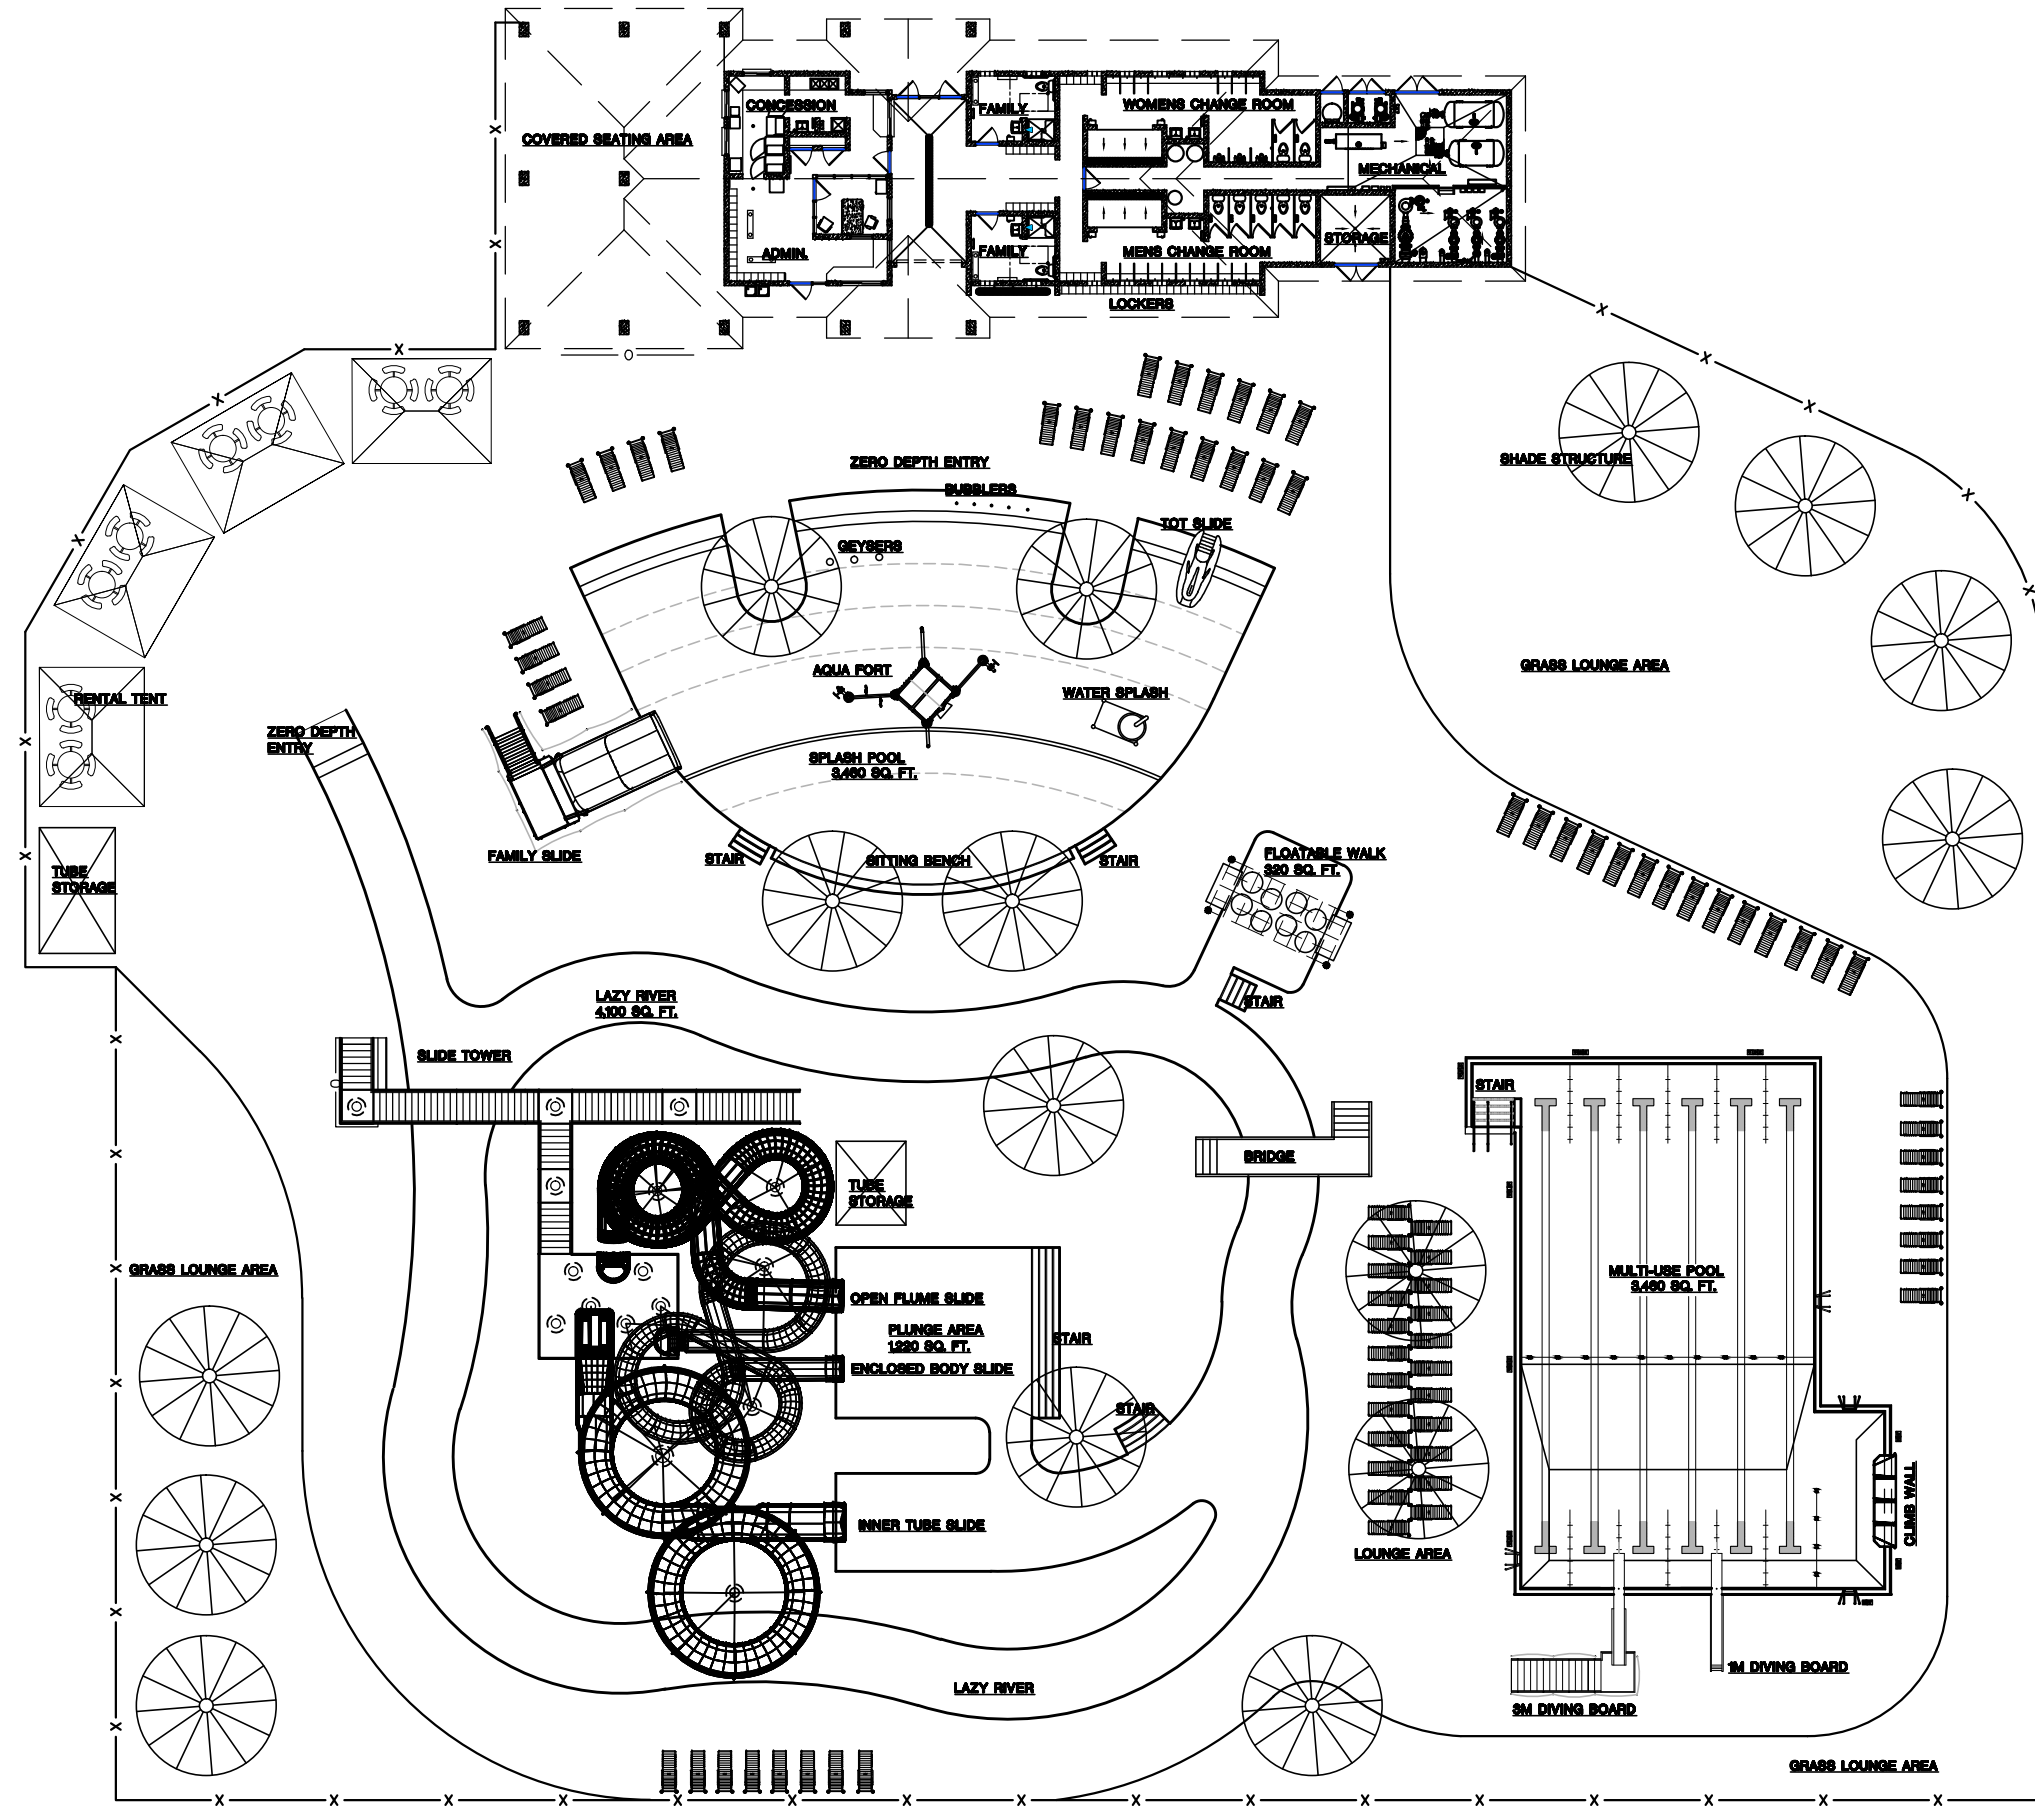

This document is by USAquatics, Inc. and contains privileged and confidential information intended for use by USAquatics, Inc. personnel only. Any disclosure or distribution of this document or information contained herein, without prior written consent of USAquatics, Inc. is prohibited.
© ALL RIGHTS RESERVED

Concept - 4 (Hybrid)
St. Joseph Family Aquatic Center

PROJECT NUMBER:	St. Joseph
DRAWN BY:	NTS
CHECKED BY:	RKJ
PROJECT MANAGER:	TRS
DATE:	02/19/2015

